
BROWN ELEMENTARY SCHOOL
 PRELIMINARY SITE PLAN
 1" = 60'-0"


HARRIS-CRAIG
 ARCHITECTS INC.

PRELIMINARY
NOT FOR CONSTRUCTION

ARCHITECT: DATE: 01-12-2017
NOT FOR REGULATORY APPROVAL, PERMITTING, OR CONSTRUCTION


1530 E. GRANDE BLVD., TYLER, TX 75703
903.534.9992 www.hcarch.com

NEW
ELEMENTARY
SCHOOL

WHITEHOUSE ISD
 WHITEHOUSE, TX

PROJECT NO: 2016-56 DATE: 01-12-2017
DRAWING SHEET NUMBER

REVISION:

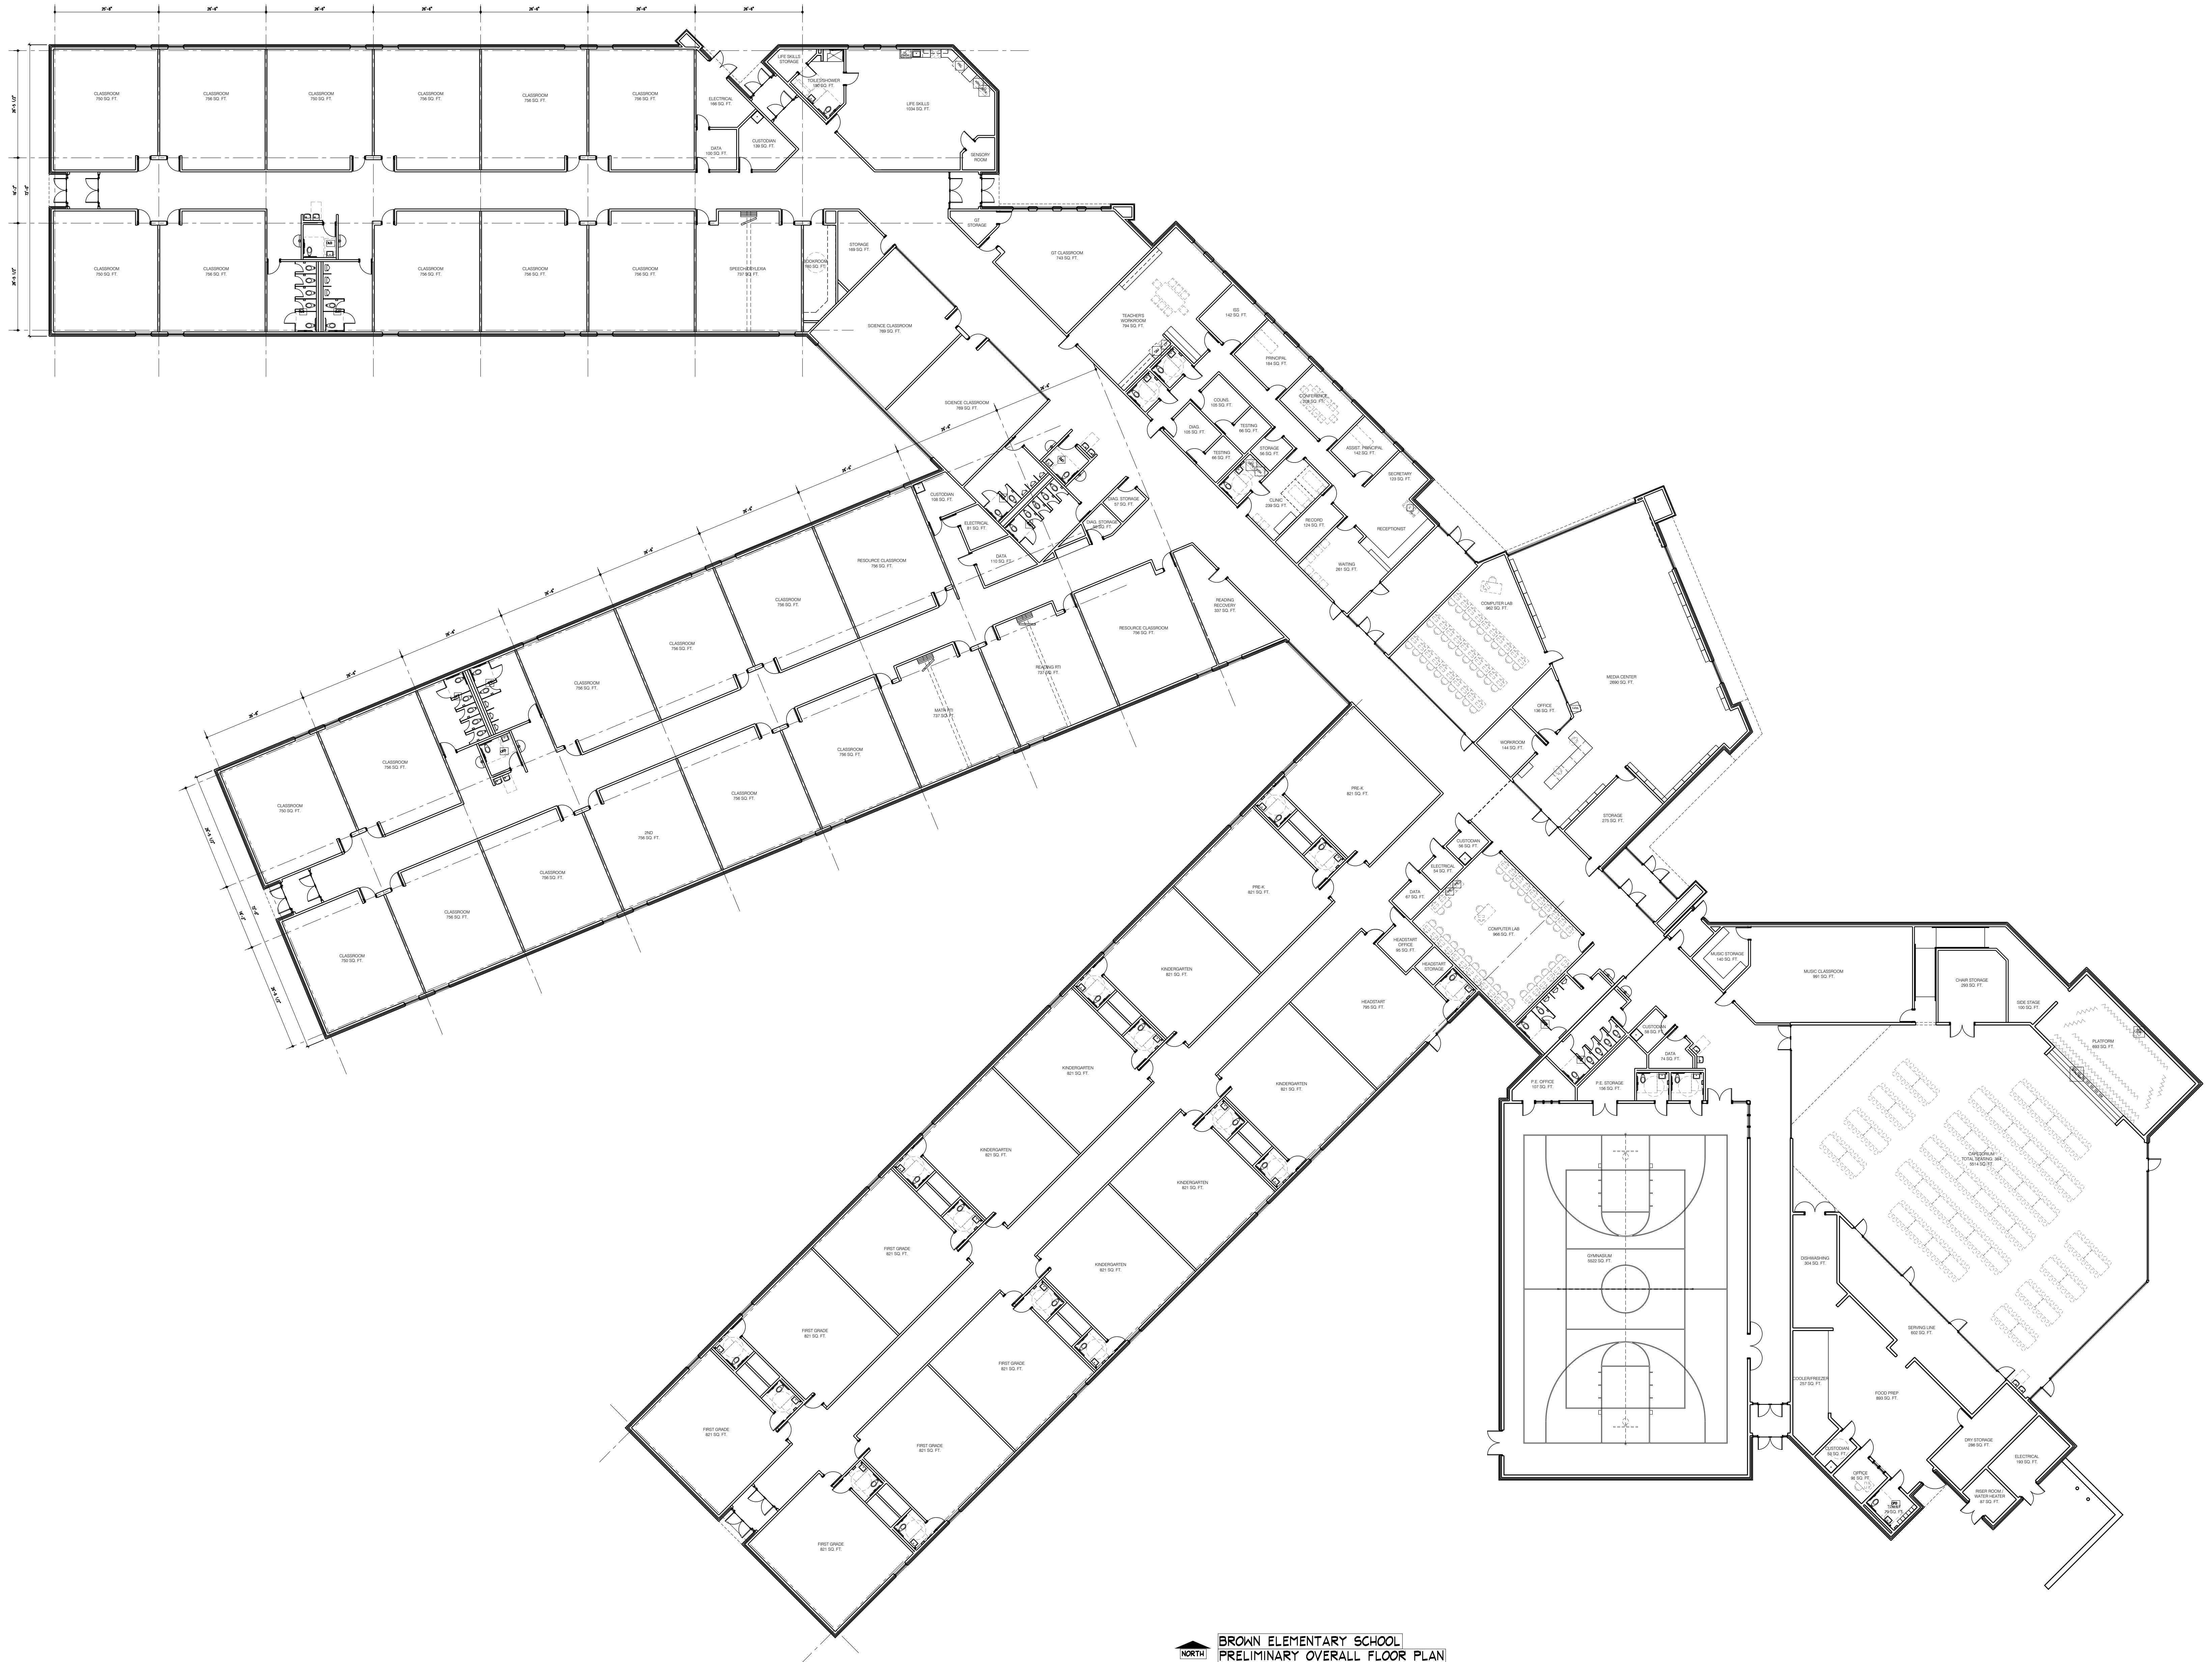

NORTH
BROWN ELEMENTARY SCHOOL
 PRELIMINARY OVERALL FLOOR PLAN
 1/16" = 1'-0"
 TOTAL AREA: 87,830 SQ. FT.



PRELIMINARY
NOT FOR CONSTRUCTION
 ARCHITECT: _____ DATE: _____
 NOT FOR REGULATORY APPROVAL,
 PERMITTING, OR CONSTRUCTION

1530 E. GRANDE BLVD., TYLER, TX 75703
 903.534.9992 www.hcarch.com

NEW
ELEMENTARY
SCHOOL

WHITEHOUSE ISD
 WHITEHOUSE, TX

PROJECT NO: 2016-56 DATE: 01-12-2017
 DRAWING: _____ SHEET NUMBER: _____

REVISION: _____