


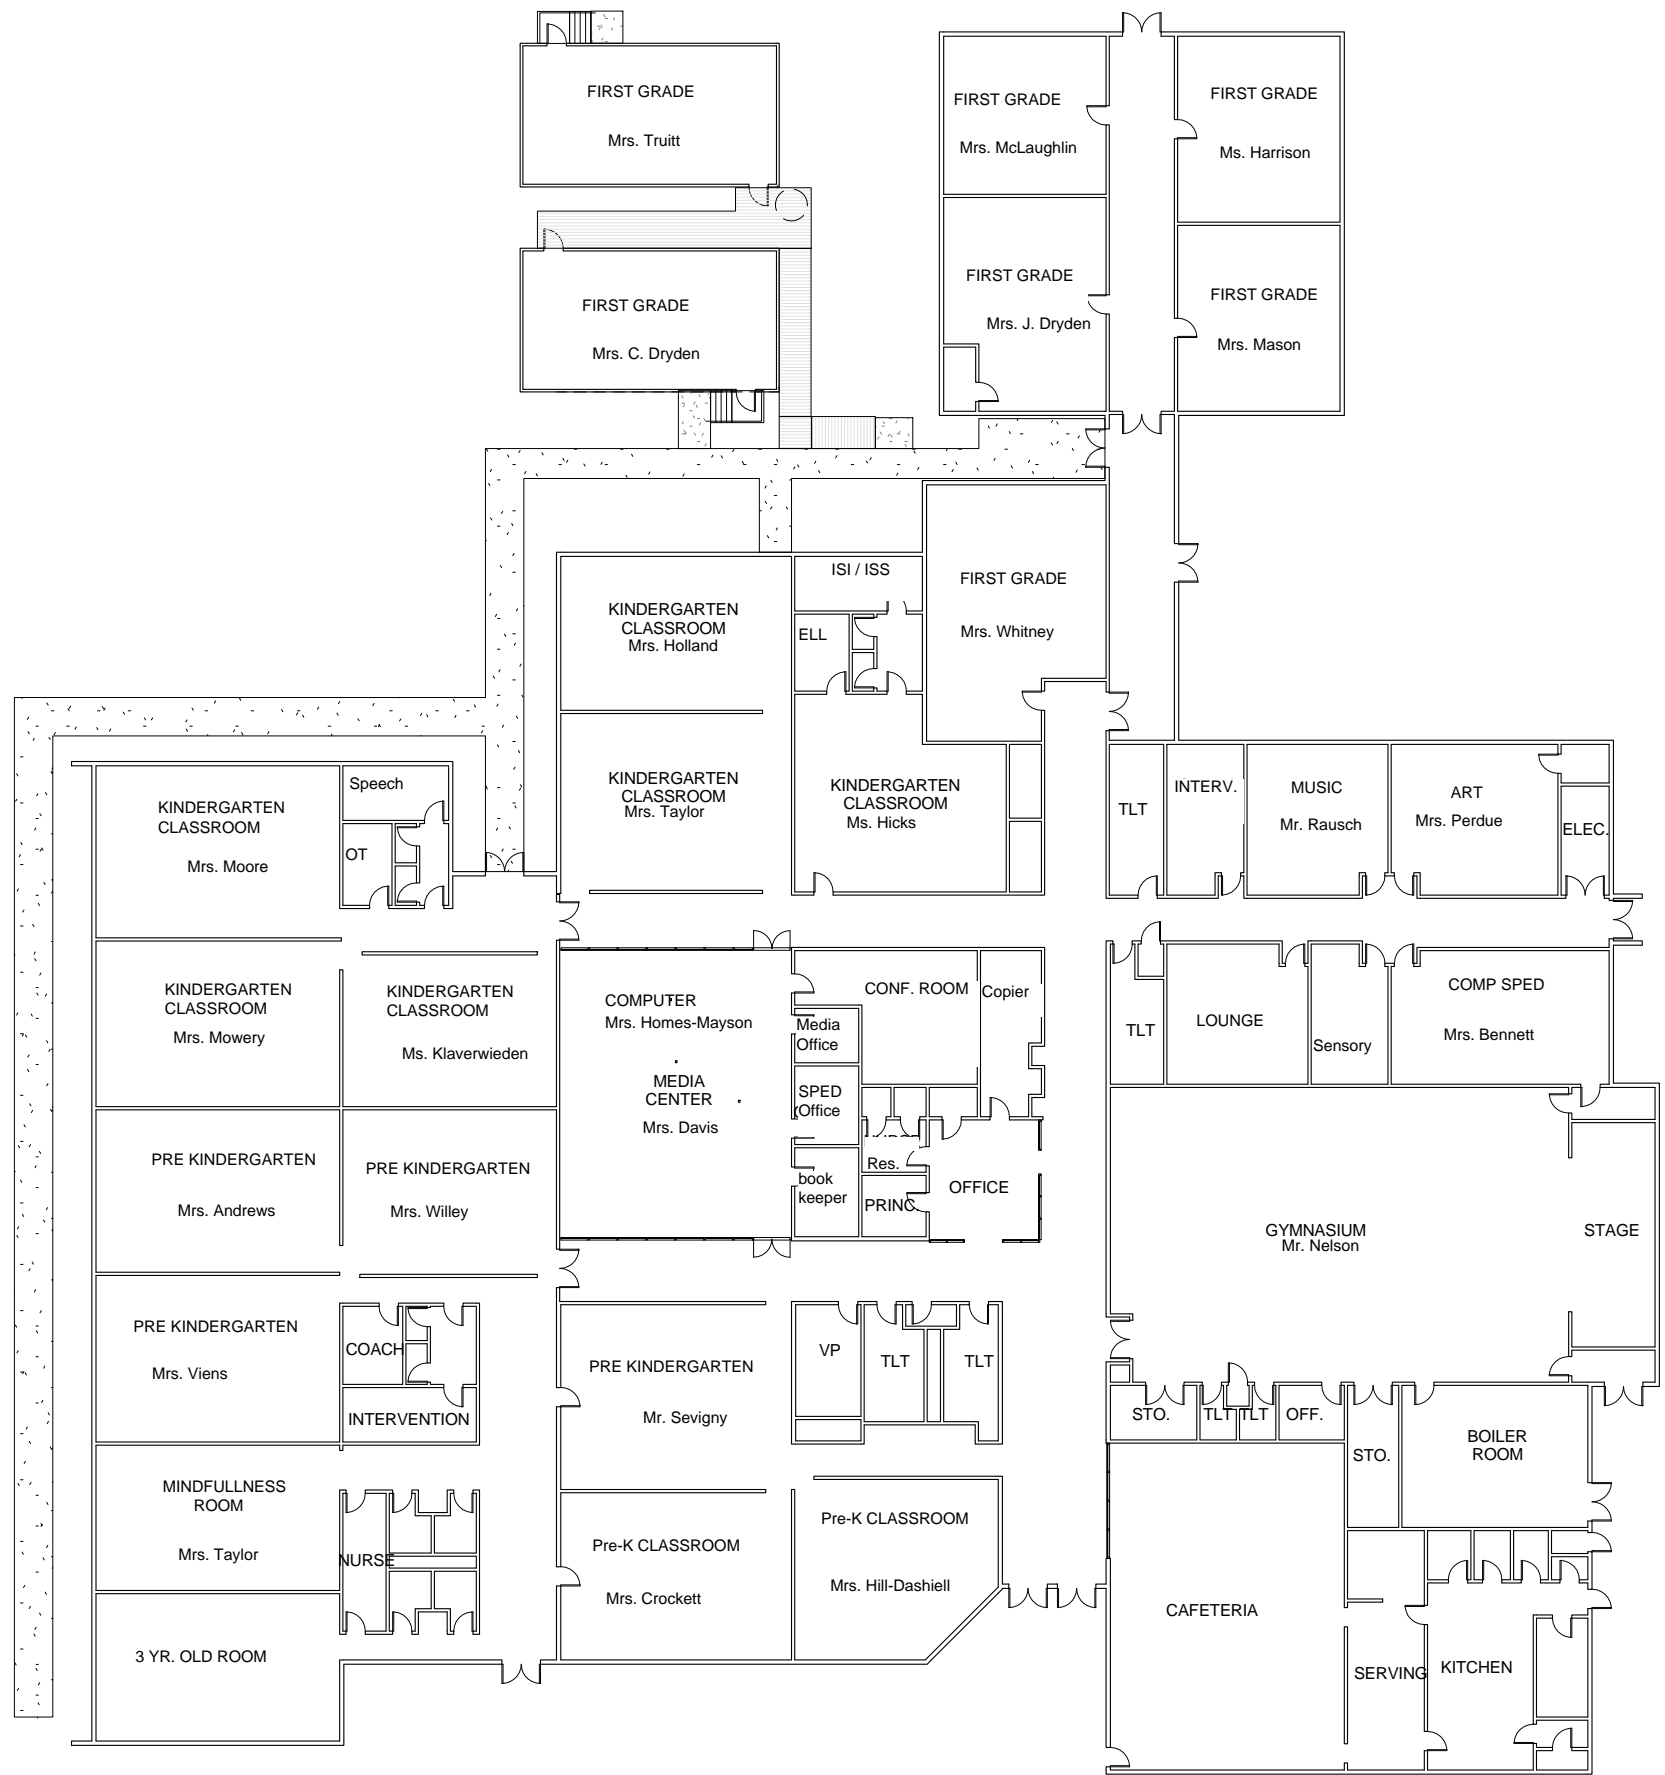

**SOMERSET COUNTY
PUBLIC SCHOOLS**

**PRINCESS ANNE
ELEMENTARY SCHOOL**
FIRST FLOOR PLAN
PRINCESS ANNE, MARYLAND



PRINCESS ANNE ELEMENTARY SCHOOL

Project Number:
PSC # 19.010
Date: 070815
Scale: 1" = 30'-0"

1ST FP