


6' HIGH TEMP FENCE
4' SNOW FENCE (AS REQ'D)

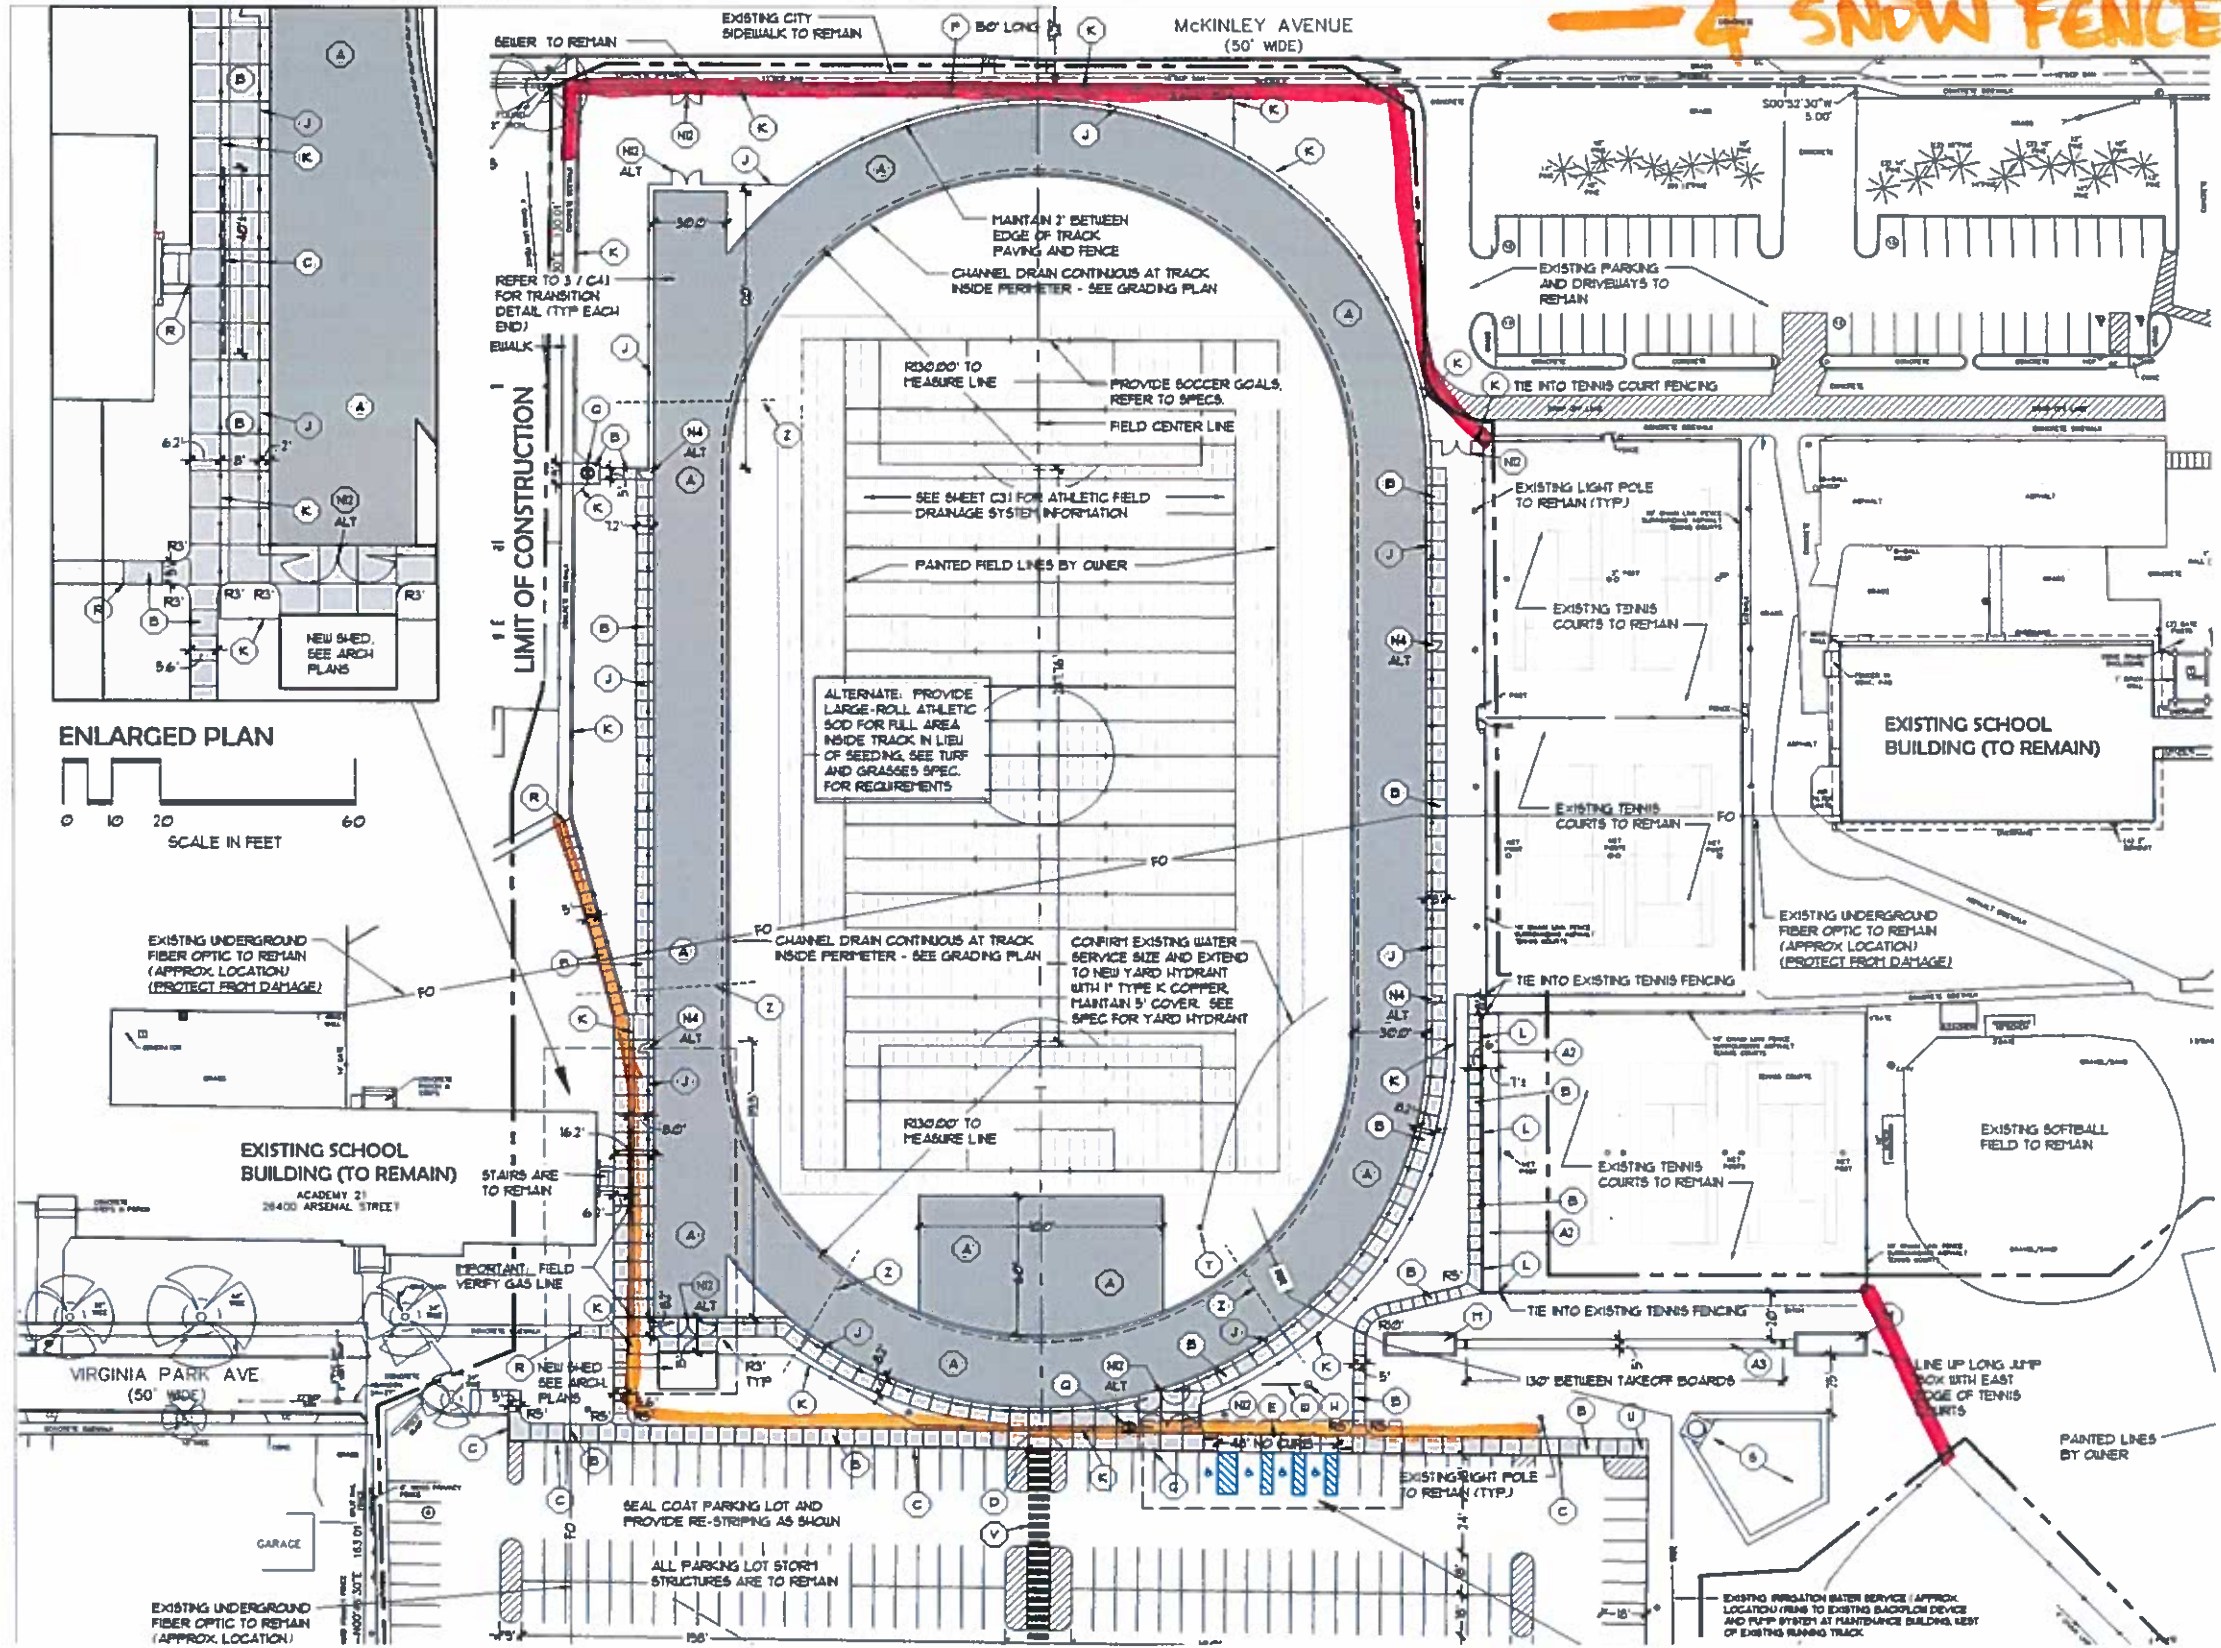

CENTER LINE HS TRACK PROJECT