

September 1, 2015

Aedis Architects
387 S. First St.
San Jose, CA 95113

**Subject: NHUSD Kitchen Refrigeration Upgrades
New Haven Unified School District
Project No. 2015004**

**DSA File No. (n/a)
DSA Application No. (n/a)**

ADDENDUM NO. 3

CHANGES AND/OR CLARIFICATIONS OF THE DRAWINGS AND SPECIFICATIONS ARE AS FOLLOWS:

**DRAWINGS:
Architectural**

ITEM NO. 3.1: SHEET A3.01 FLOOR PLAN

Revise: Detail 4 “Equipment Pad” as shown in attached ADD 3-A3.01-SK1.

Mechanical

ITEM NO. 3.2: SHEET M3.01 MECHANICAL PLAN

Add: Note to Bulk Freezer to read “Replace up to 4’ of (e) damaged $\frac{3}{4}$ ” condensate drain line.”


RFI RESPONSES:

ITEM NO. 3.3: RFI 8/26/15 W.A. THOMAS CO. INC.


Question: Special Conditions Section 00 71 00 Insurance item 6.D - please confirm that Builder's Risk coverage is required for this project.

Answer: Confirmed.

Attachments:
Cover Sheet
ADD 3-A3.01-SK1

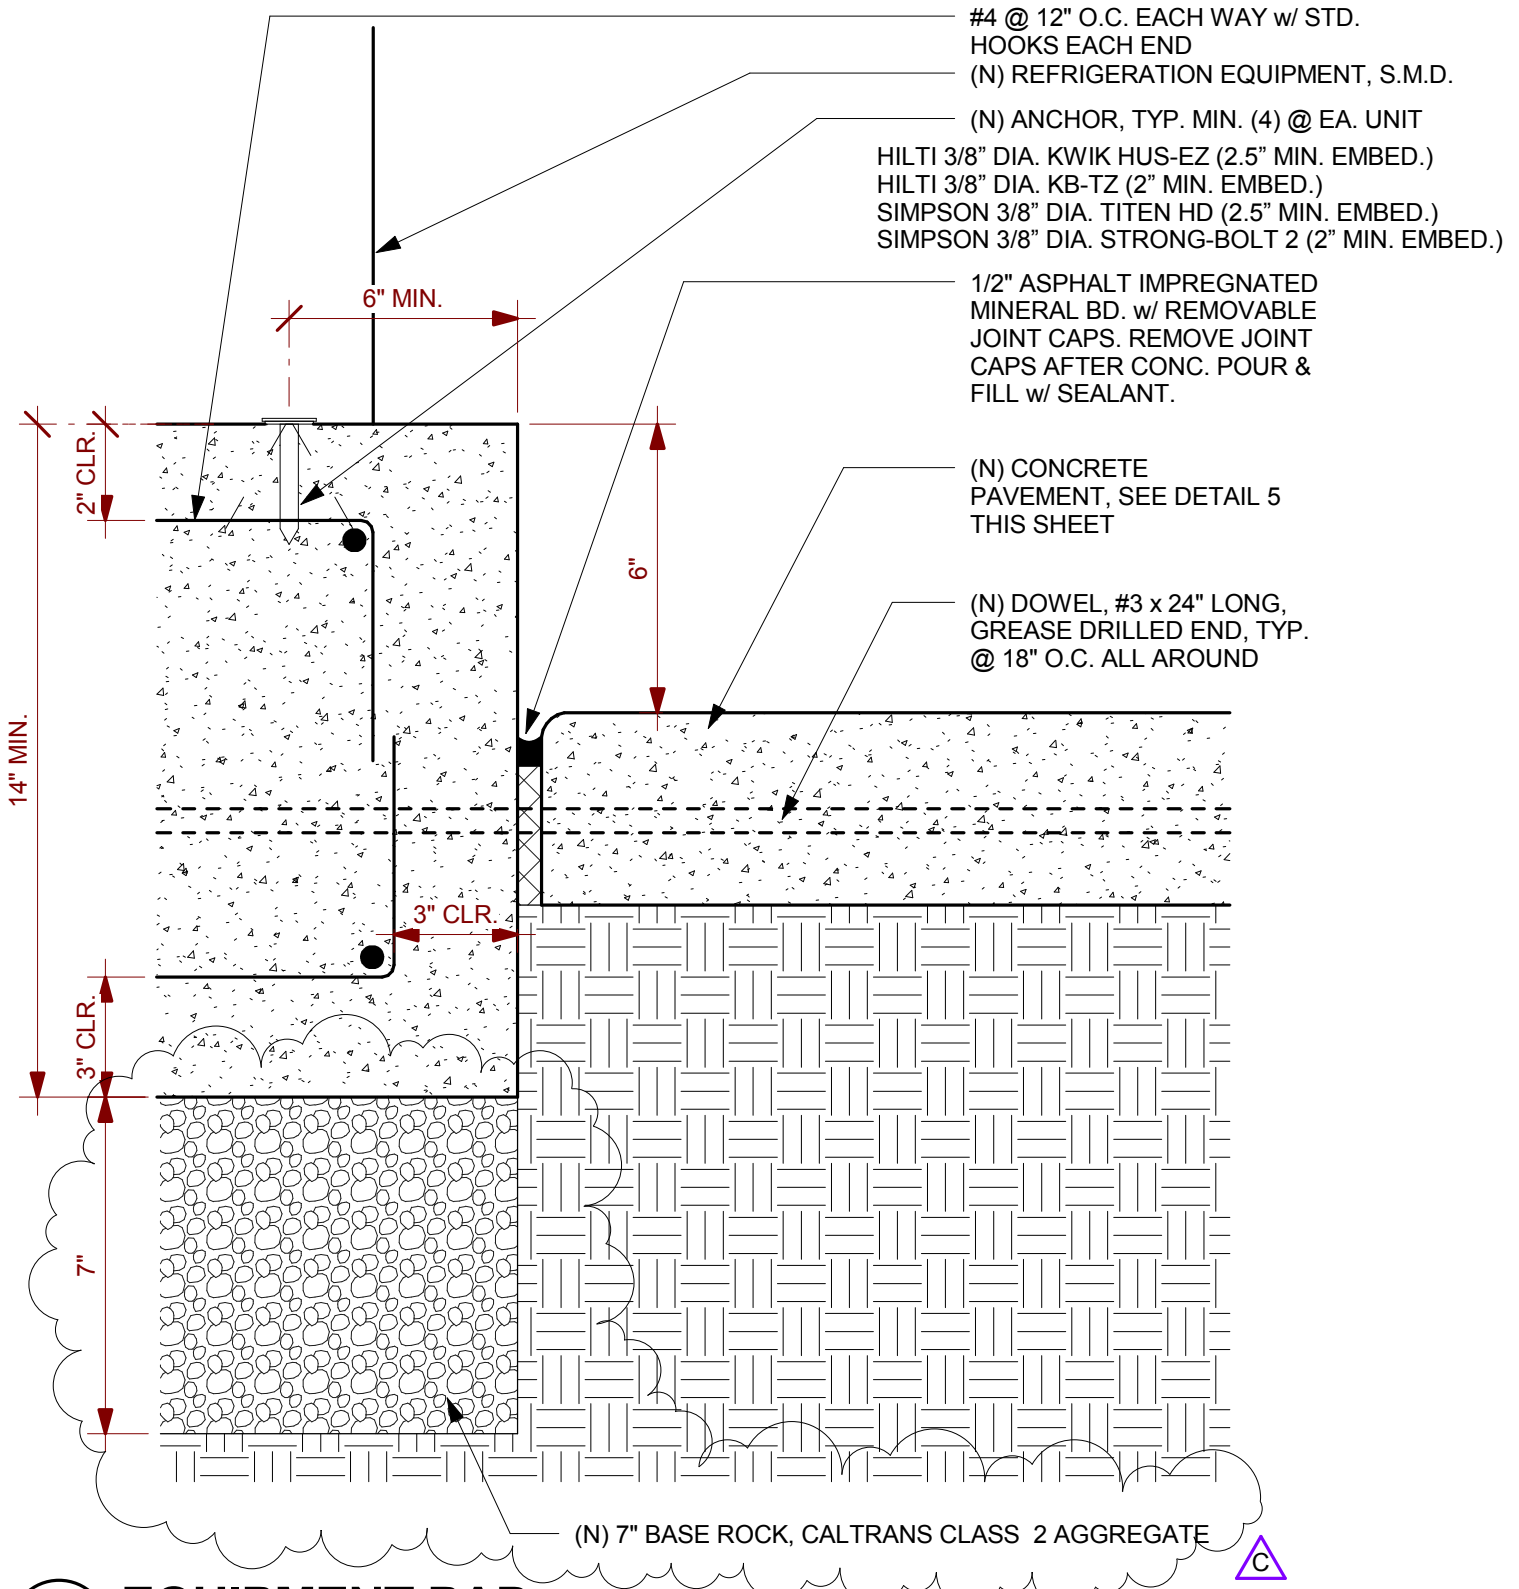

4 EQUIPMENT PAD
 SCALE: 3" = 1'-0"

		NHUSD KITCHEN REFRIGERATION UPGRADE NEW HAVEN UNIFIED SCHOOL DISTRICT	
		FILE NO.:	SHEET
387 S. 1st Street, Suite 300 San Jose, CA., 95113		APPL NO.:	ADD 3-A3.01 -SK1
tel: (408) 300 - 5160 fax: (408) 300 - 5121		JOB NO. 2015004	
		DATE 9/1/15	