


2 Cross Section 1  
SCALE: 3/16" = 1'-0"

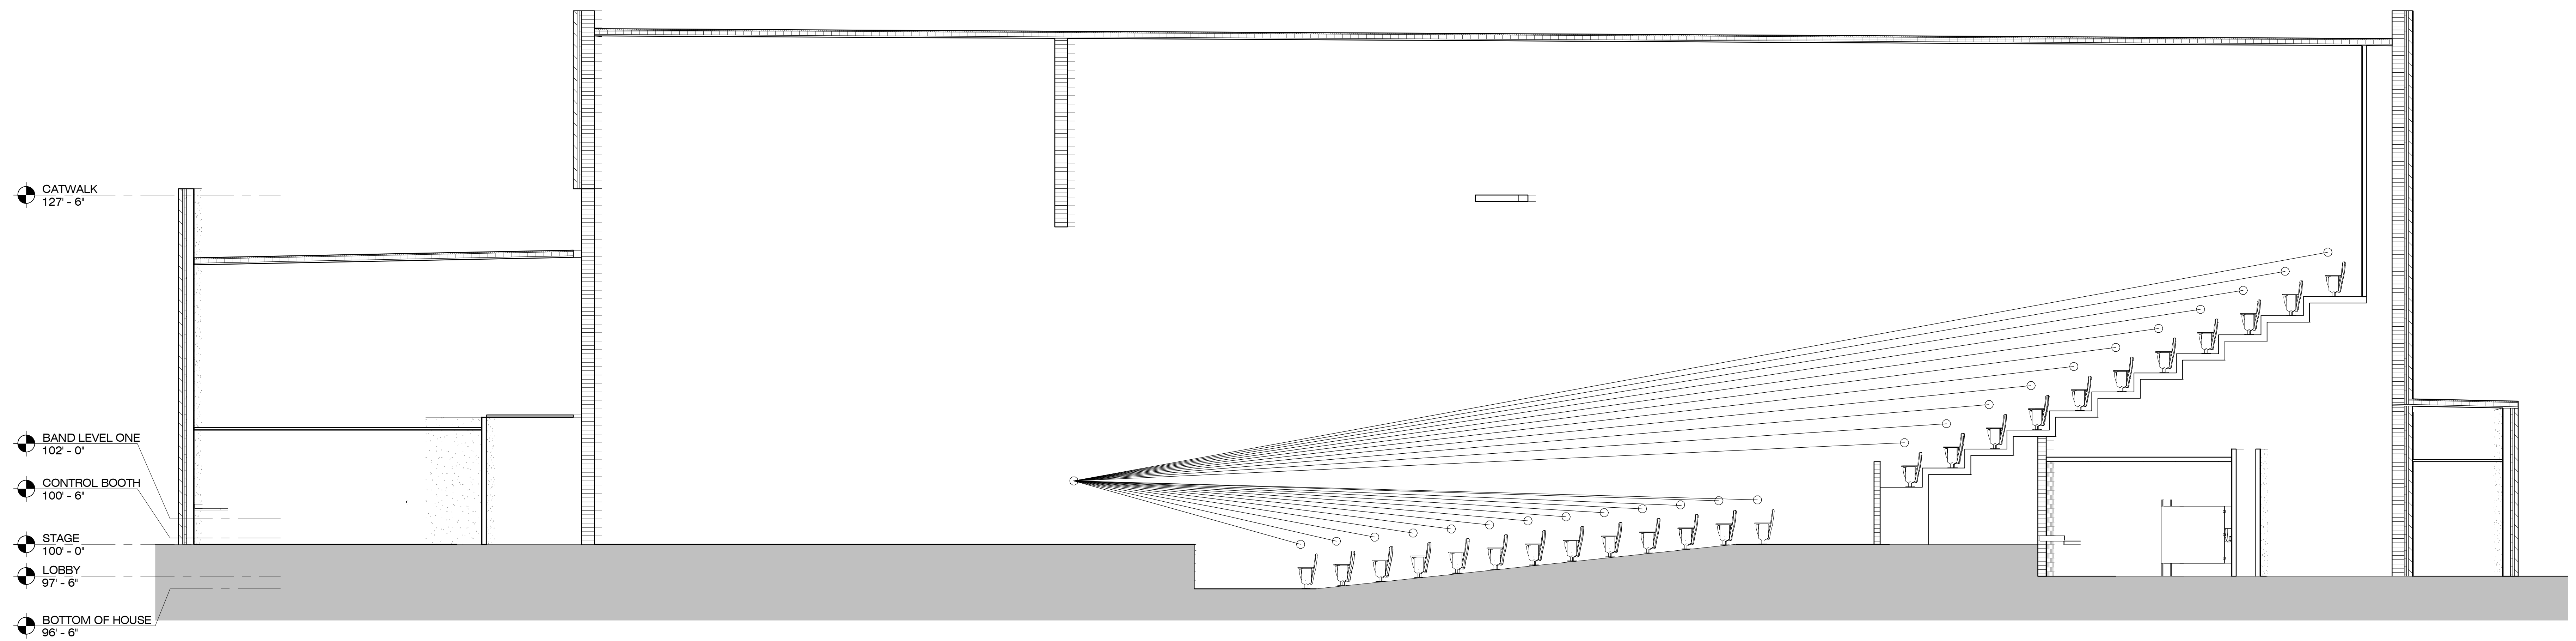

1 Cross Section 2  
SCALE: 3/16" = 1'-0"